


NOTES:
 DIMENSIONS TO BE CHECKED AND CONFIRMED ON SITE PRIOR TO ANY WORKS OR FABRICATION.
 DO NOT SCALE OFF THIS DRAWING.
 ANY ERRORS, OMISSIONS OR DISCREPANCIES ARE TO BE BROUGHT TO THE ATTENTION OF MUNIRO ASSOCIATES IMMEDIATELY.

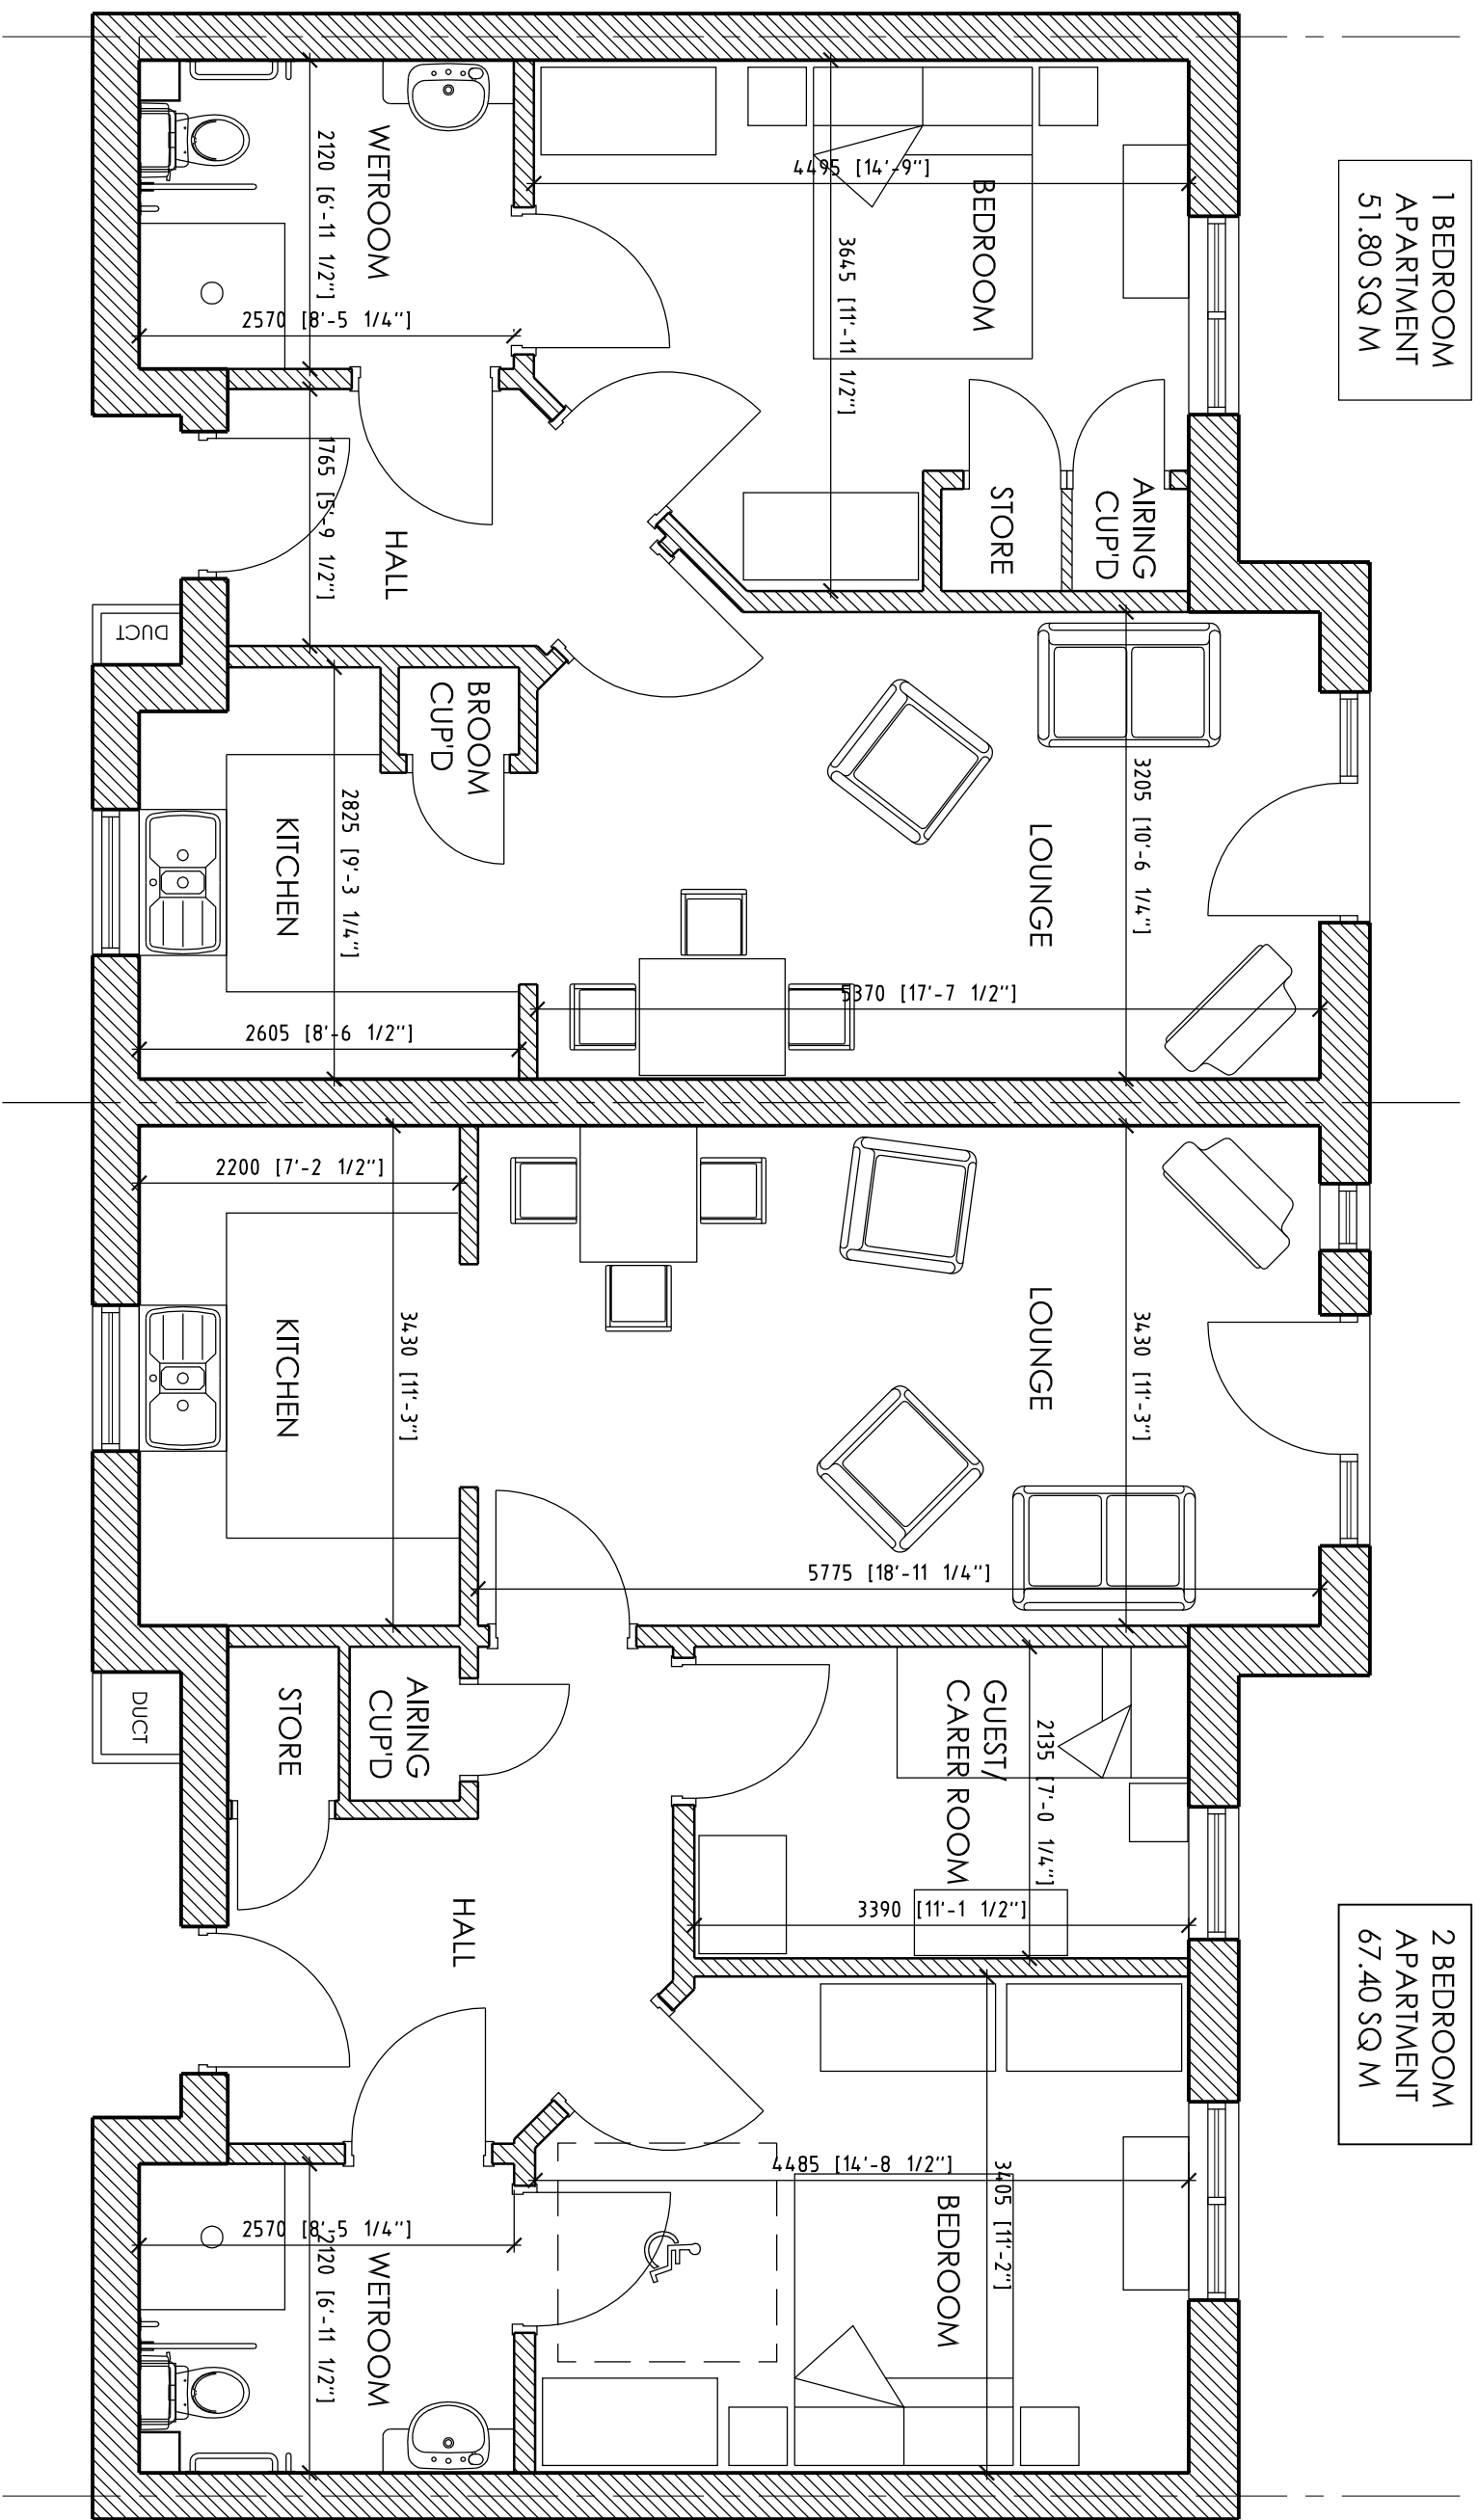

1 BEDROOM
 APARTMENT
 51.80 SQ M

2 BEDROOM
 APARTMENT
 67.40 SQ M

REV	DATE	DESCRIPTION

Drawing Status
PRELIMINARY

muniro
 associates

CHARTERHOUSE DRYTONS PARK
 300/302 - 300/302 ST 1/2
 T: 01753 34343 F: 01753 34344
 E: sales@muniro-associates.com

CHANDLER & COOPER
 100/100A ST 1/2
 T: 01794 47224 F: 01794 47224
 E: sales@chandler-cooper.com

Client
 Clwyd Allyn Housing Association
 Project
 Proposed 52 Unit Extra Care Facility
 Llys Medoc
 Wrexham

Scale	Date
1:50 @ A3	March 09
	MM

Drawing Title
Apartment Layout

Project No.	Drawing No.	Revision
484	3.10	A

© THE CONTENTS OF THIS DRAWING ARE THE COPYRIGHT OF MUNIRO ASSOCIATES. IT MUST NOT BE REPRODUCED NOR AMENDED BY A THIRD PARTY WITHOUT OUR WRITTEN PERMISSION.